

**ADDENDUM NO. 1
HCMUD NO. 120 WATER PLANT NO. 1 REPAINTING
HARRIS COUNTY MUNICIPAL UTILITY DISTRICT NO. 120
CITY OF HOUSTON, E.T.J.
HARRIS COUNTY, TEXAS**

JUNE 10, 2010

LJA JOB NO. 0451-1001 (9.4)

The following changes will be considered part of the Construction Plans, Bid Proposal and Contract Documents:

1.) Reference: **Contract Documents – Water Plant No. 1 Repainting Layout Exhibit**

Replace: Page 1 of 1 with revised Page 1 of 1 (attached).

Clarification: Site address is 3701 Green Crest Drive.

2.) Reference: **Contract Documents – Bid Proposal**

Replace: Page 4 of 6 with revised Page 4 of 6 (attached).

There are no other changes or revisions to the Construction Plans, Bid Proposal and Contract Documents at this time.




PROPOSAL BIDDING SHEET

HCMUD NO. 120 WATER PLANT NO. 1 REPAINTING
HARRIS COUNTY MUNICIPAL UTILITY DISTRICT NO. 120
CITY OF HOUSTON, E.T.J.
HARRIS COUNTY, TEXAS
LJA JOB NO. 0451-1001


MISCELLANEOUS ITEMS

ITEM NO.	QTY.	UNIT	ITEM DESCRIPTION	UNIT PRICE	AMOUNT
1.	10	EA	Replace Hydro Tank Anchor Bolts that have Compromised Structural Integrity, (Only as Directed by Engineer), Complete in place	\$ _____	\$ _____
2.	1	LS	Disinfection of Hydro-pneumatic Tanks, Required Bacteriological Sampling and Obtaining Laboratory Results, Complete in place	\$ _____	\$ _____
3.	1	LS	Repaint Existing Metal Louvers to the Existing Control Structure, Complete in place	\$ _____	\$ _____
4.	6	HR	Welding and/or Repairs to Sight Gage Box on Hydropneumatic Tank (Only as Directed by Engineer), Complete in place	\$ _____	\$ _____
SUBTOTAL MISCELLANEOUS ITEMS				\$ _____	_____

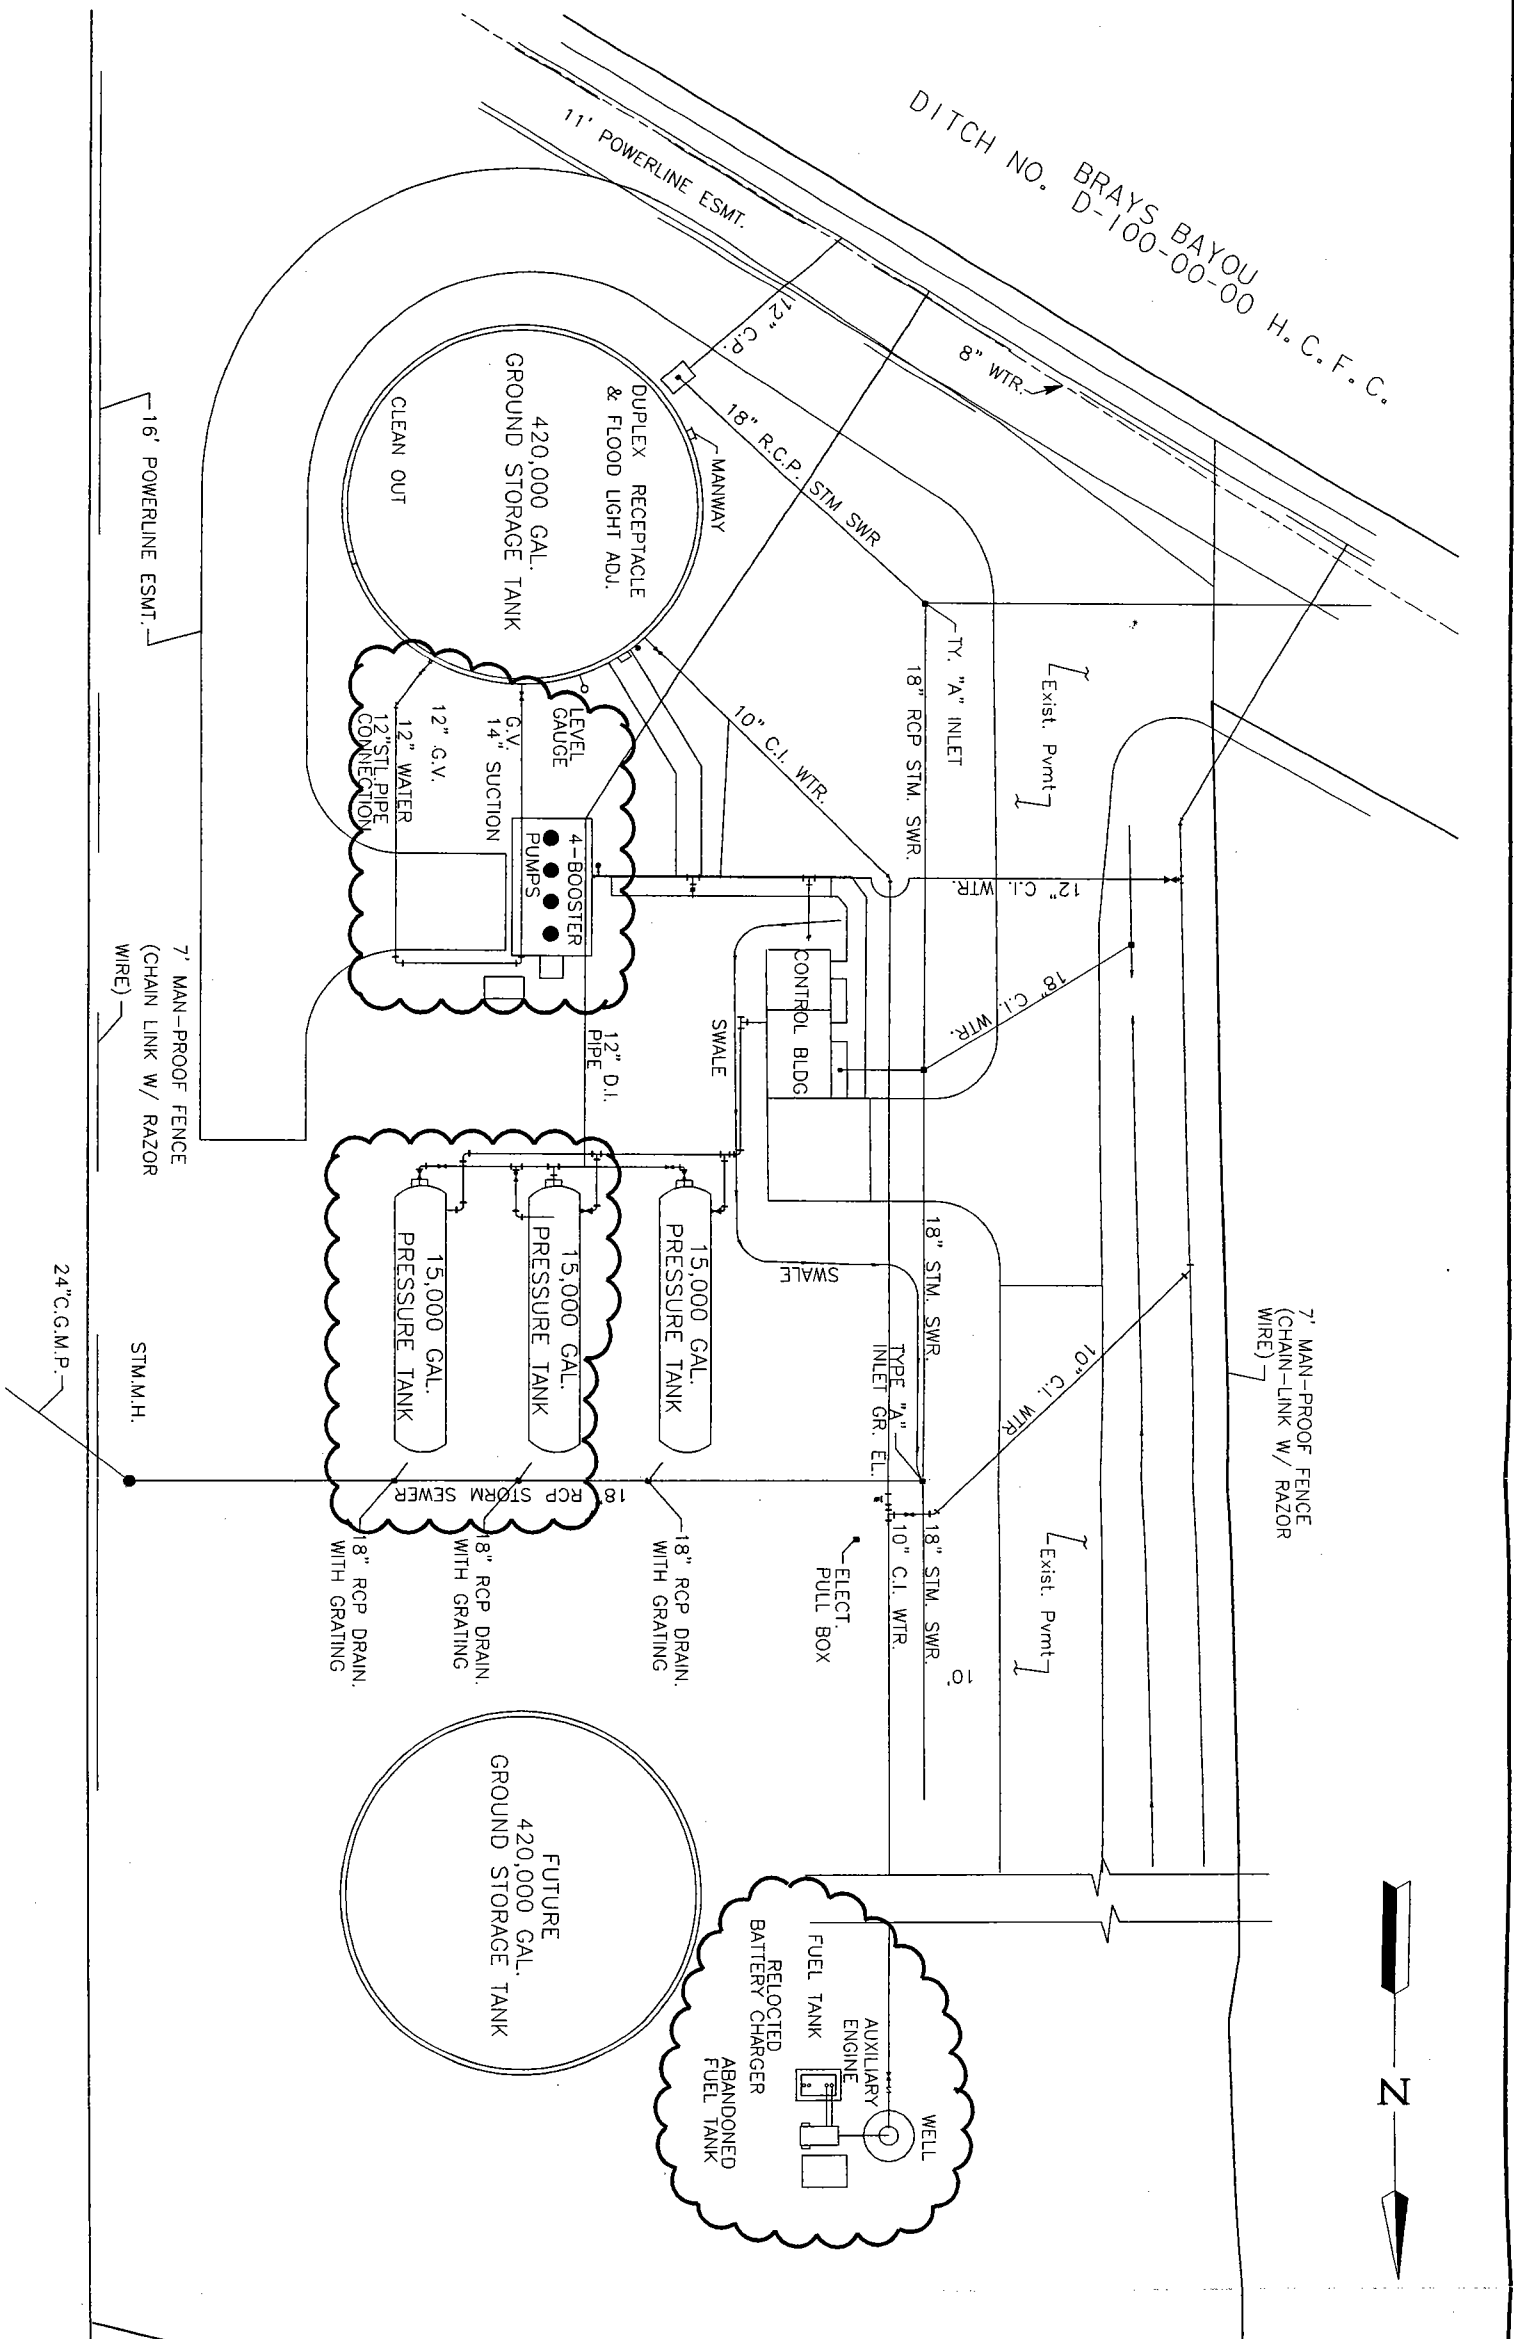


H. C. F. C. D. D-134-00-00

LEGEND

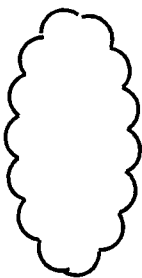

INDICATES AREAS
 TO BE PAINTED

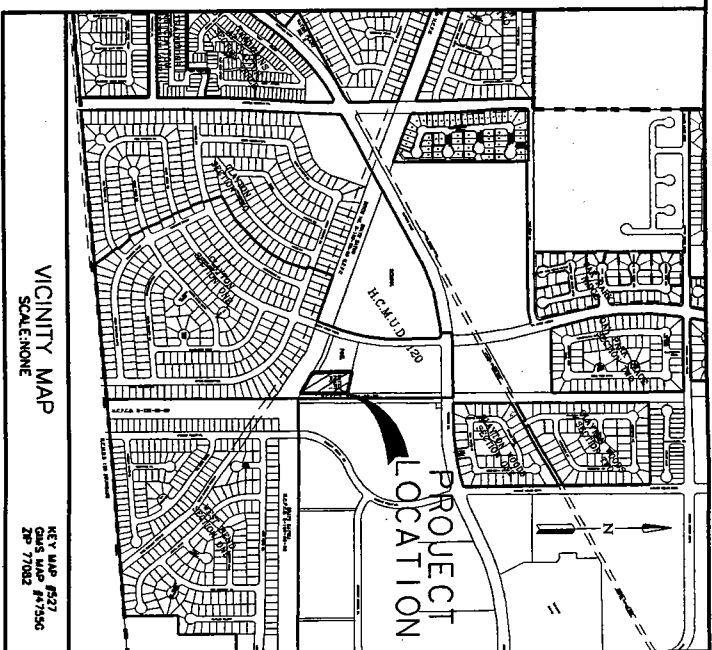

HARRIS COUNTY MUD NO. 120
 WATER PLANT NO. 1 REPAIRING

LJA JOB NO. 0451-1001 DATE: JUNE 2010
 SCALE: 1" = 30'

LJA Engineering & Surveying, Inc.
 2929 Briarpark Drive
 Suite 600
 Houston, Texas 77042
 Phone 713.953.5200
 Fax 713.953.5026
 FRN - F-1386